


Left

Right

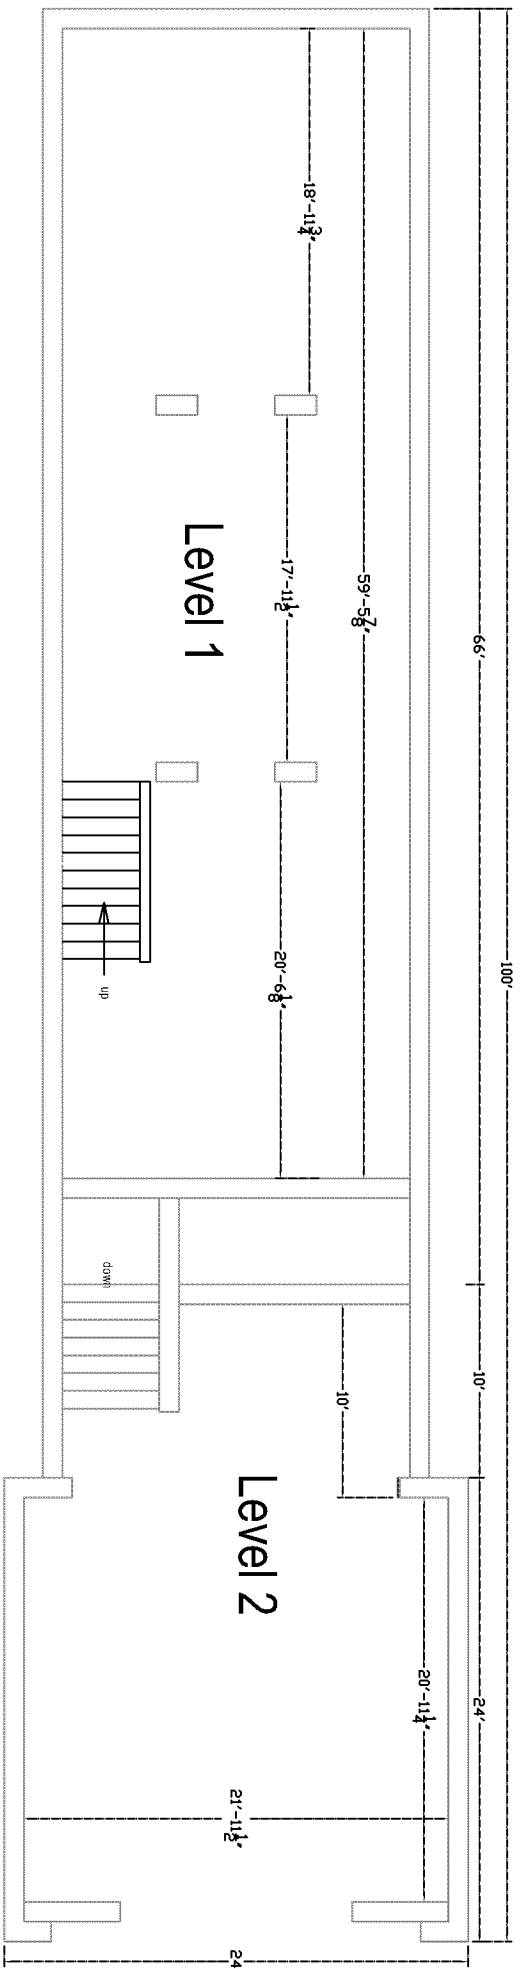

Level 1


Level 2

Level 3

Level 2

Left


WILDER PHASE TWO  
SCALE: 1/8"=1'-0"

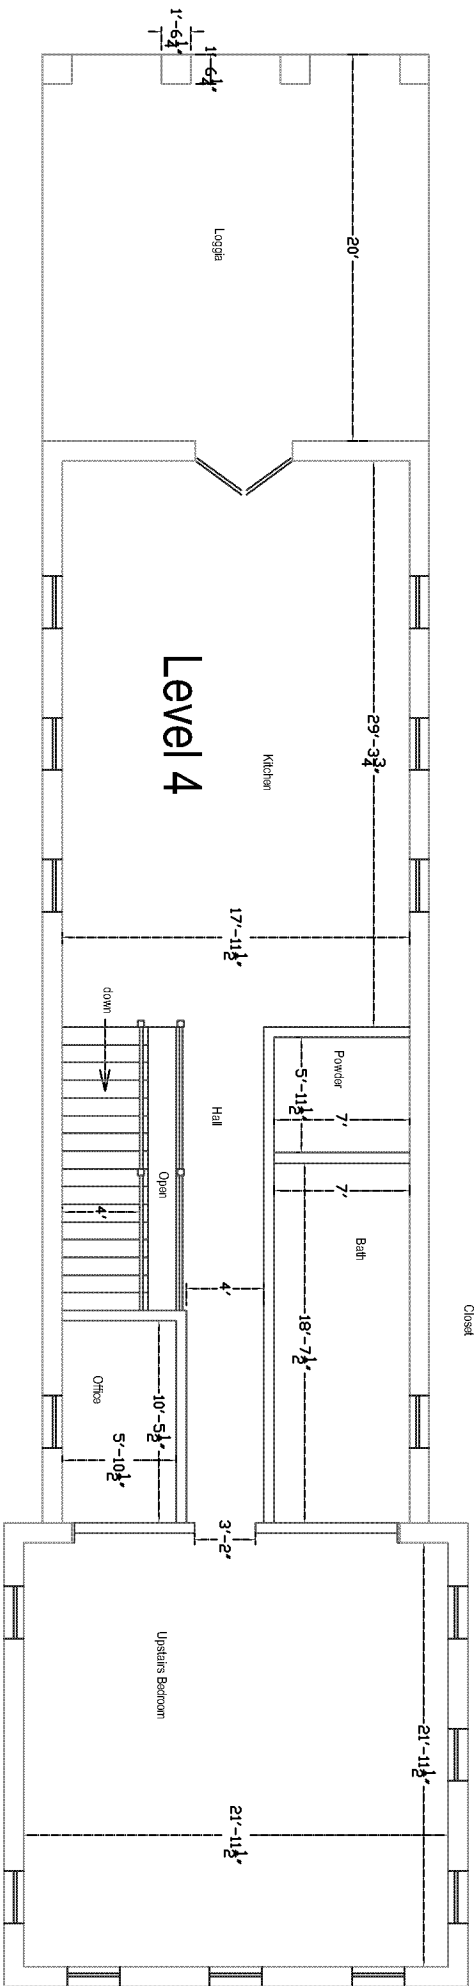

Right

Left

WILDER PHASE TWO  
 SCALE: 1/8"=1'-0"

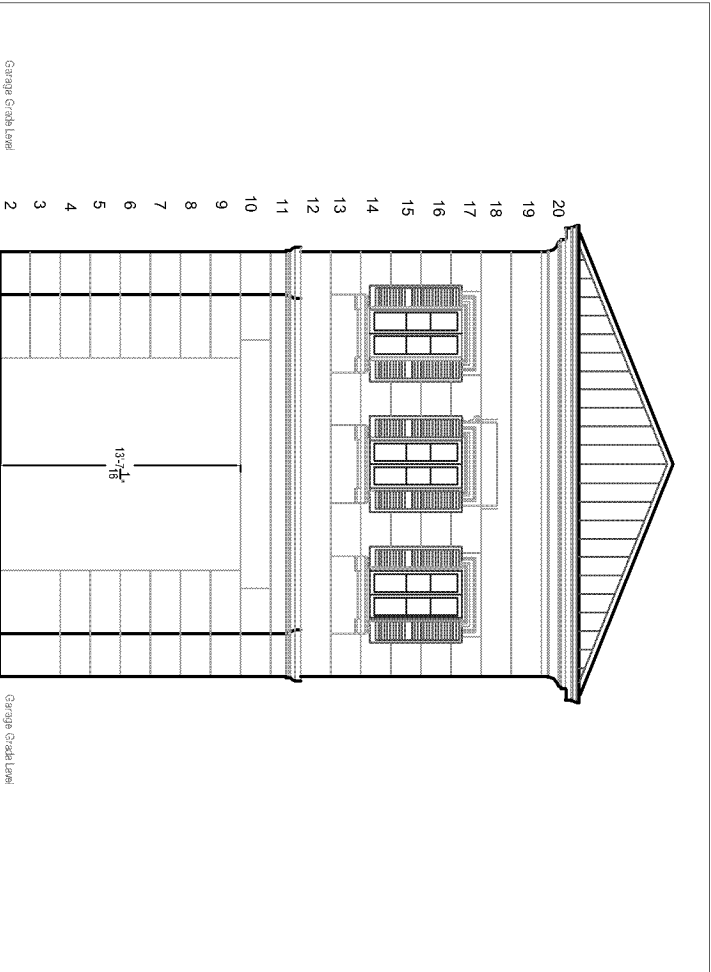


front

20  
19  
18  
17  
16  
15  
14  
13  
12  
11  
10  
9  
8  
7  
6  
5  
4  
3  
2  
1  
0

Garage Grade Level

Garage Grade Level

13'-7 1/2"

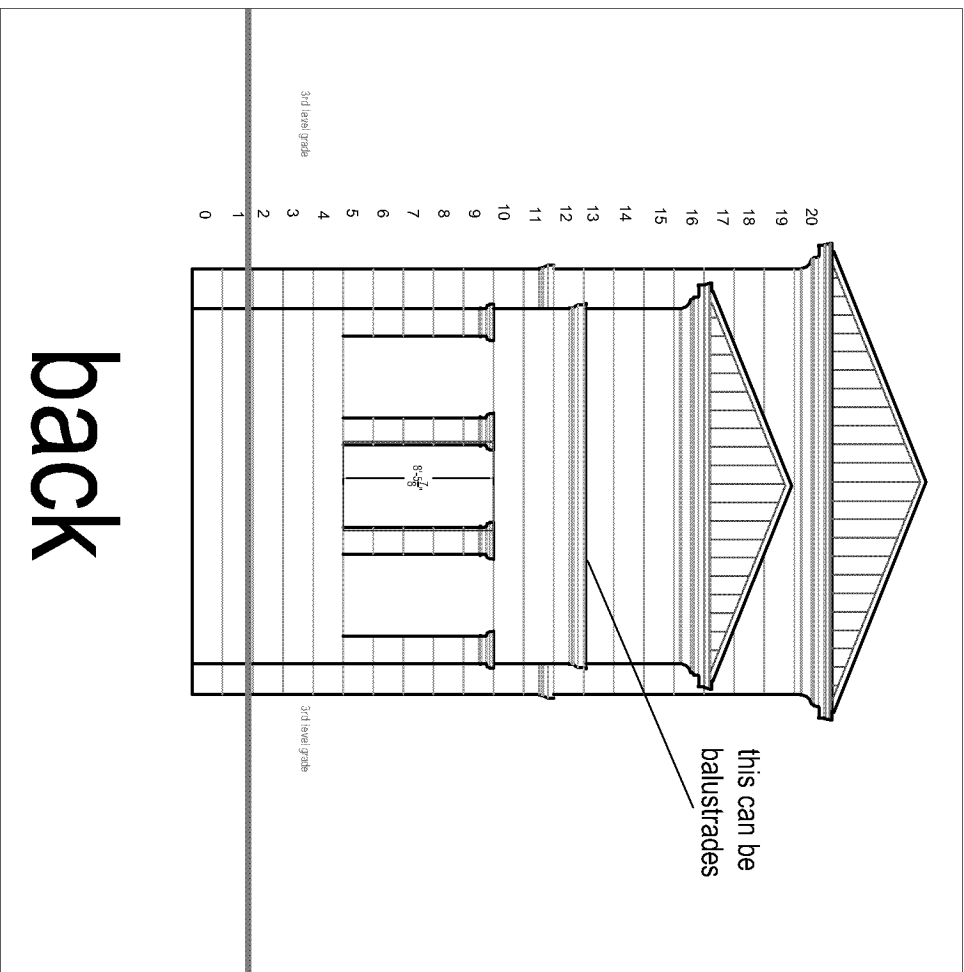

back


20  
19  
18  
17  
16  
15  
14  
13  
12  
11  
10  
9  
8  
7  
6  
5  
4  
3  
2  
1  
0

3rd level grade

3rd level grade

8'-0"

this can be  
balustrades

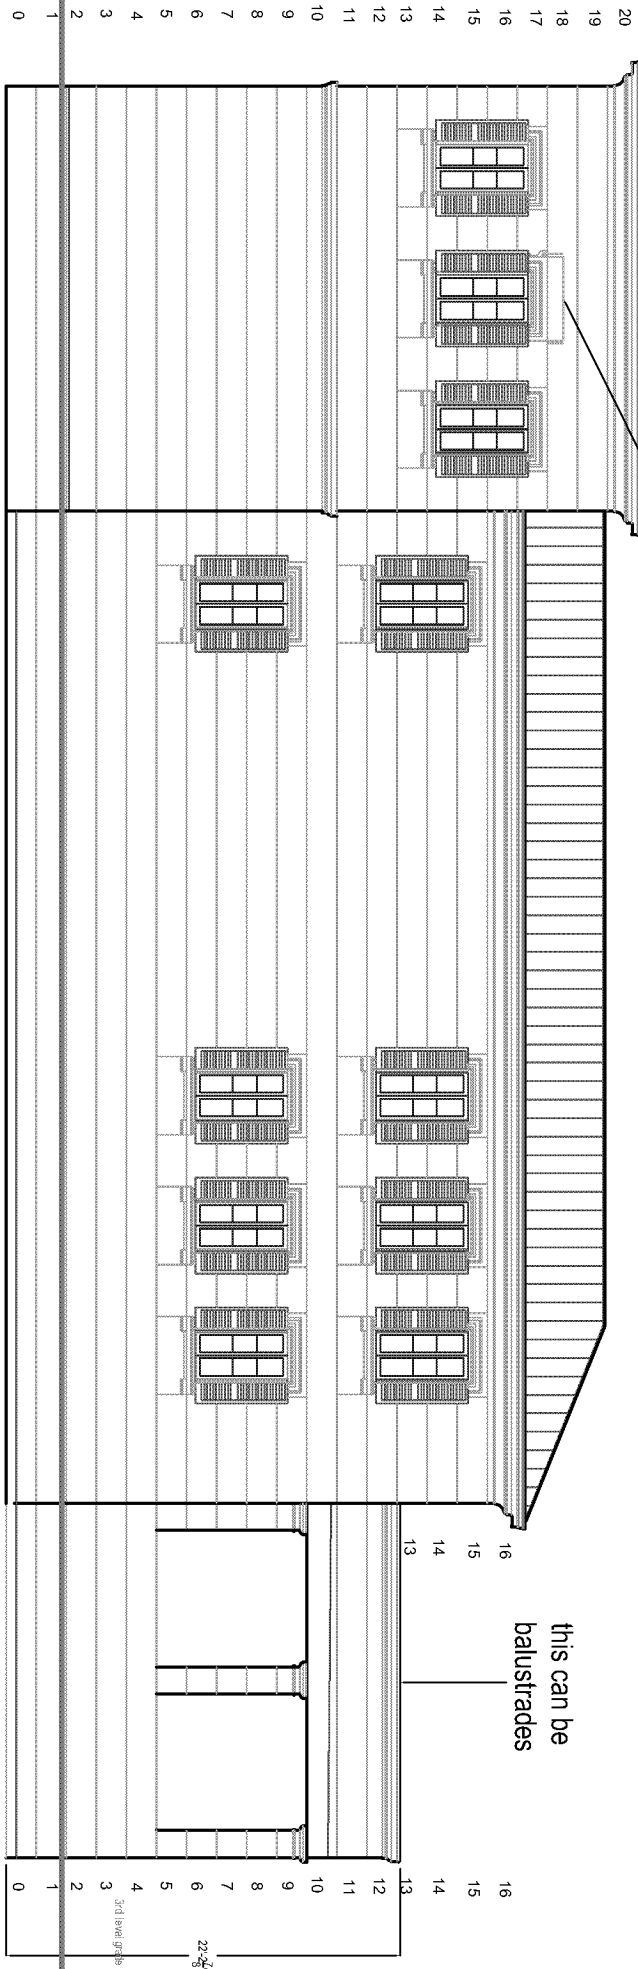


ornament

this can be  
balustrades

22-27  
3rd level gables

right

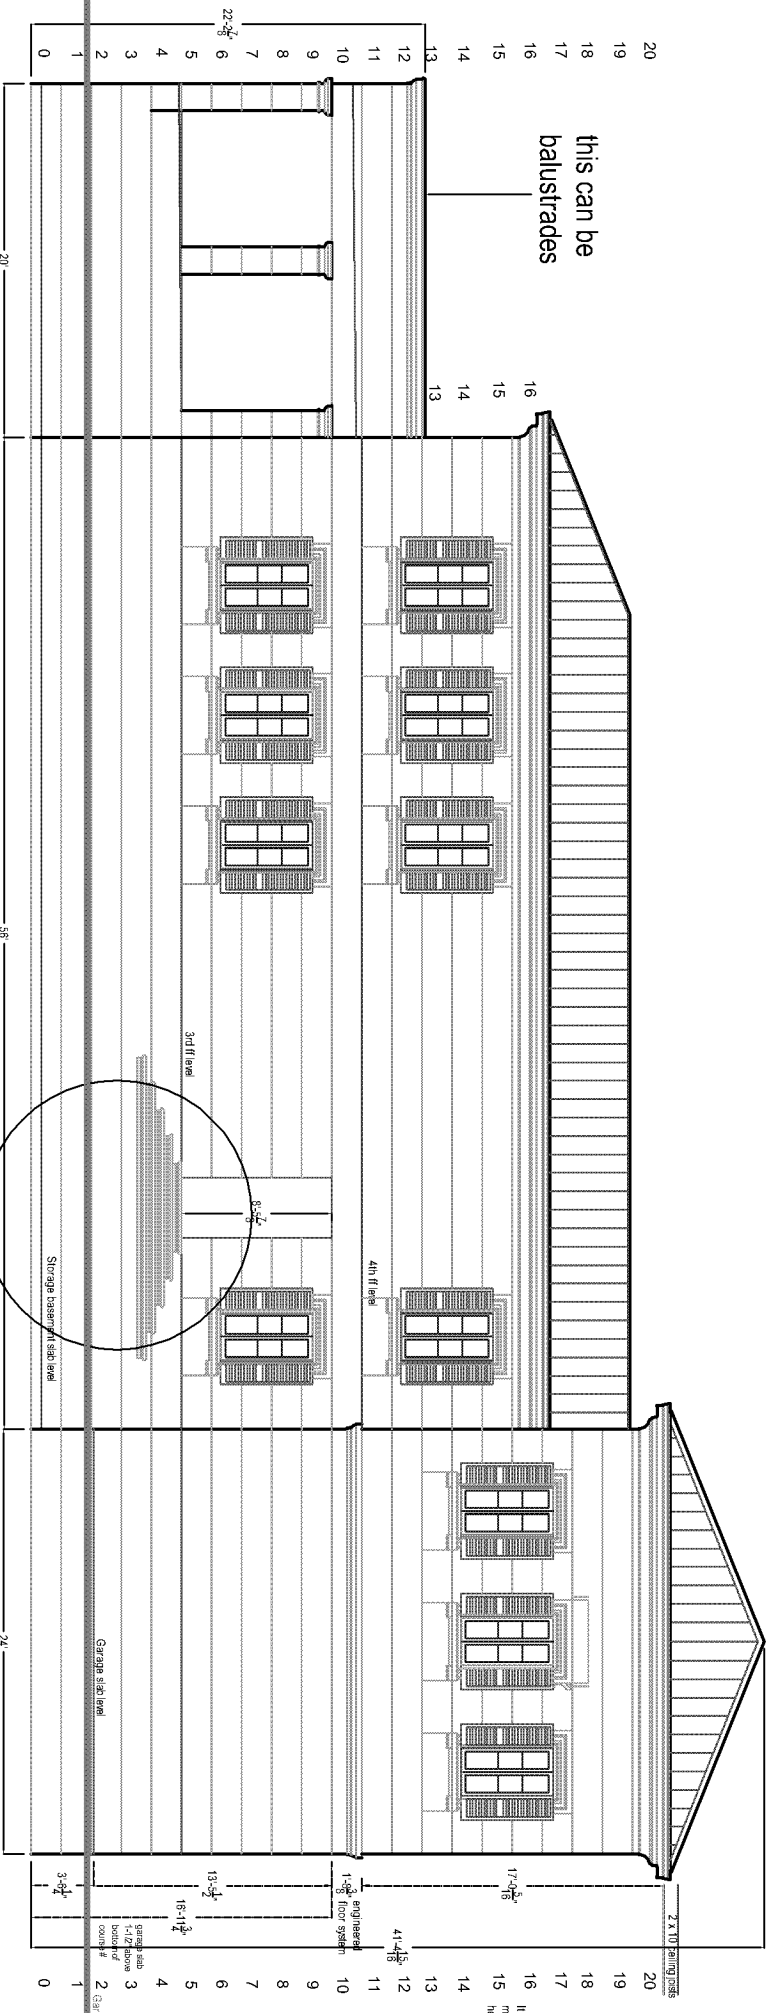

left

Stairs need to be redesigned