




19  
18  
17  
16  
15  
14  
13  
12  
11  
10  
9  
8  
7  
6  
5  
4  
3  
2  
1

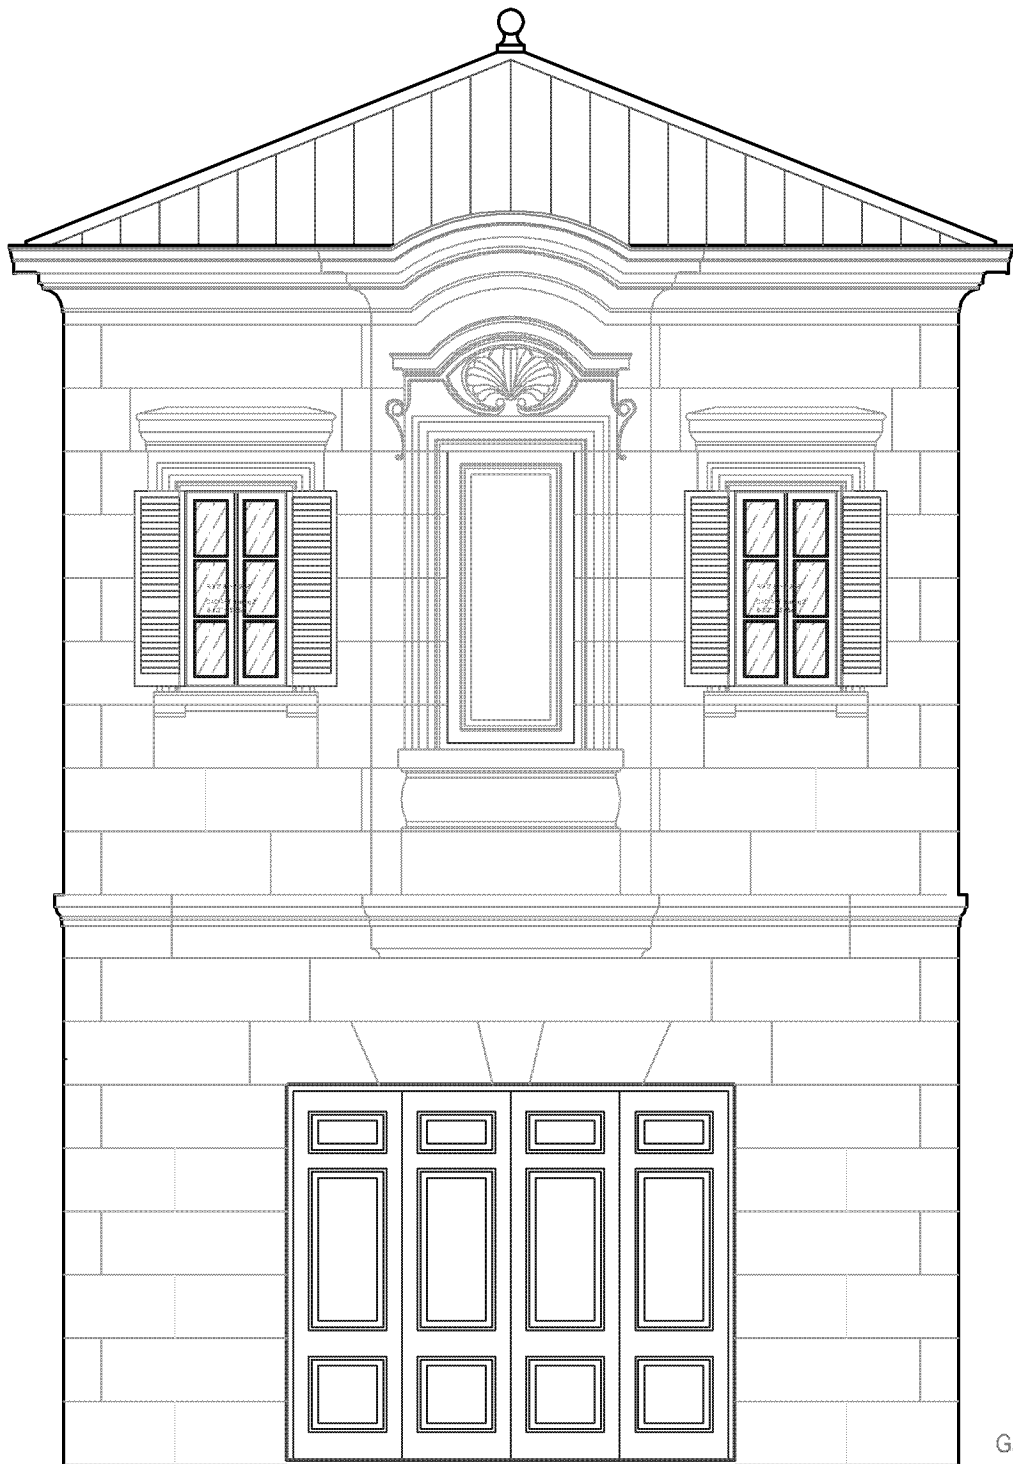

Garage Grade Level

front


20  
19  
18  
17  
16  
15  
14  
13  
12  
11  
10  
9  
8  
7  
6  
5  
4  
3  
2  
1  
0

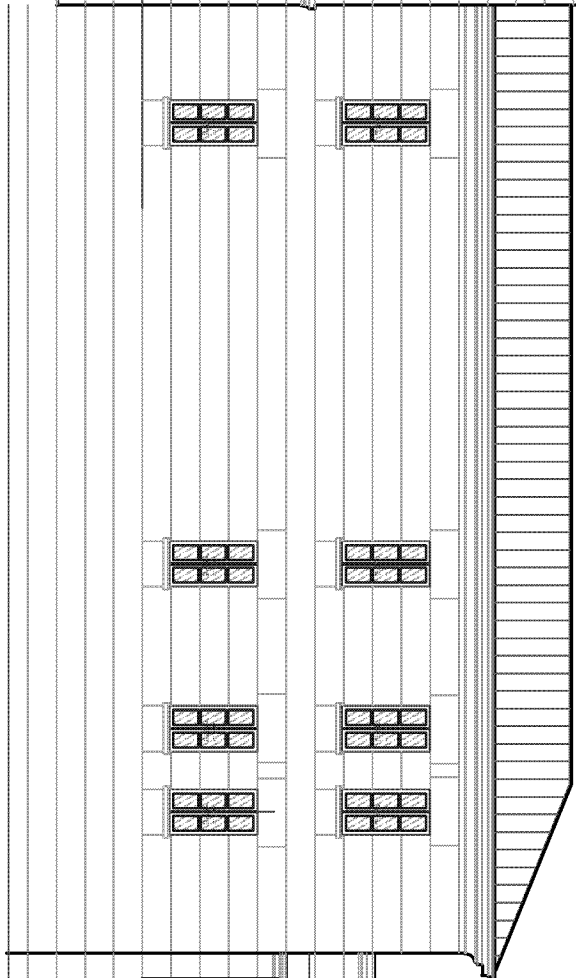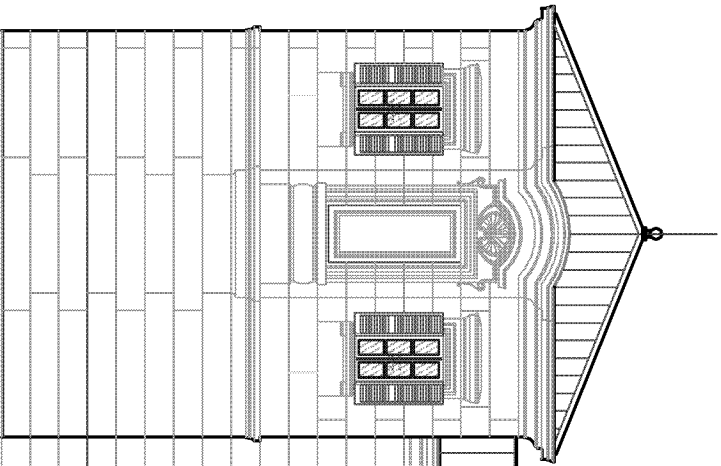

right

this can be  
balustrades

16  
15  
14  
13

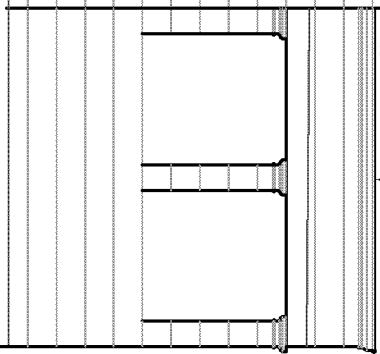


16  
15  
14  
13  
12  
11  
10  
9  
8  
7  
6  
5  
4  
3  
2  
1  
0

22'-2 7/8"

5'-0" balustrade

20  
19  
18  
17  
16  
15  
14  
13  
12  
11  
10  
9  
8  
7  
6  
5  
4  
3  
2  
1  
0

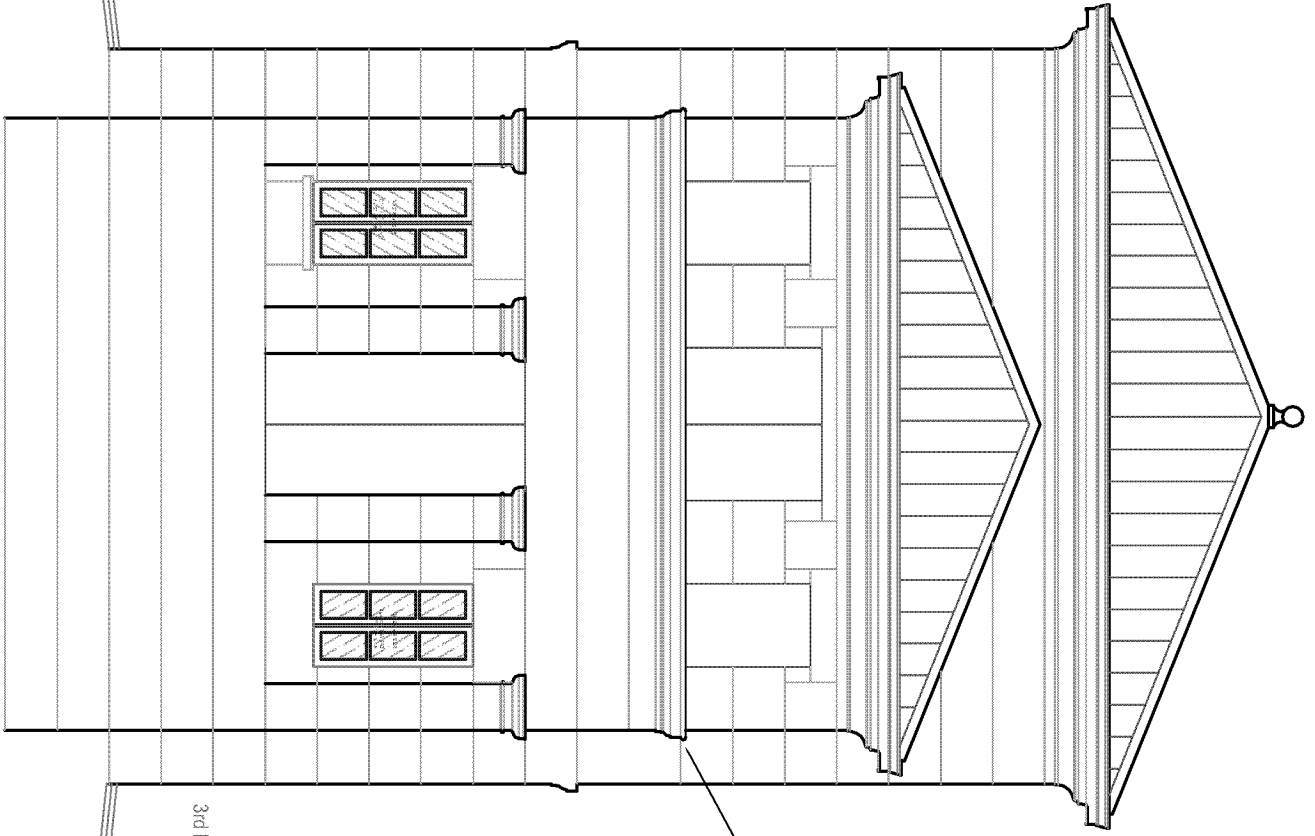





level grade


3rd level grade

this can be  
balustrades

back

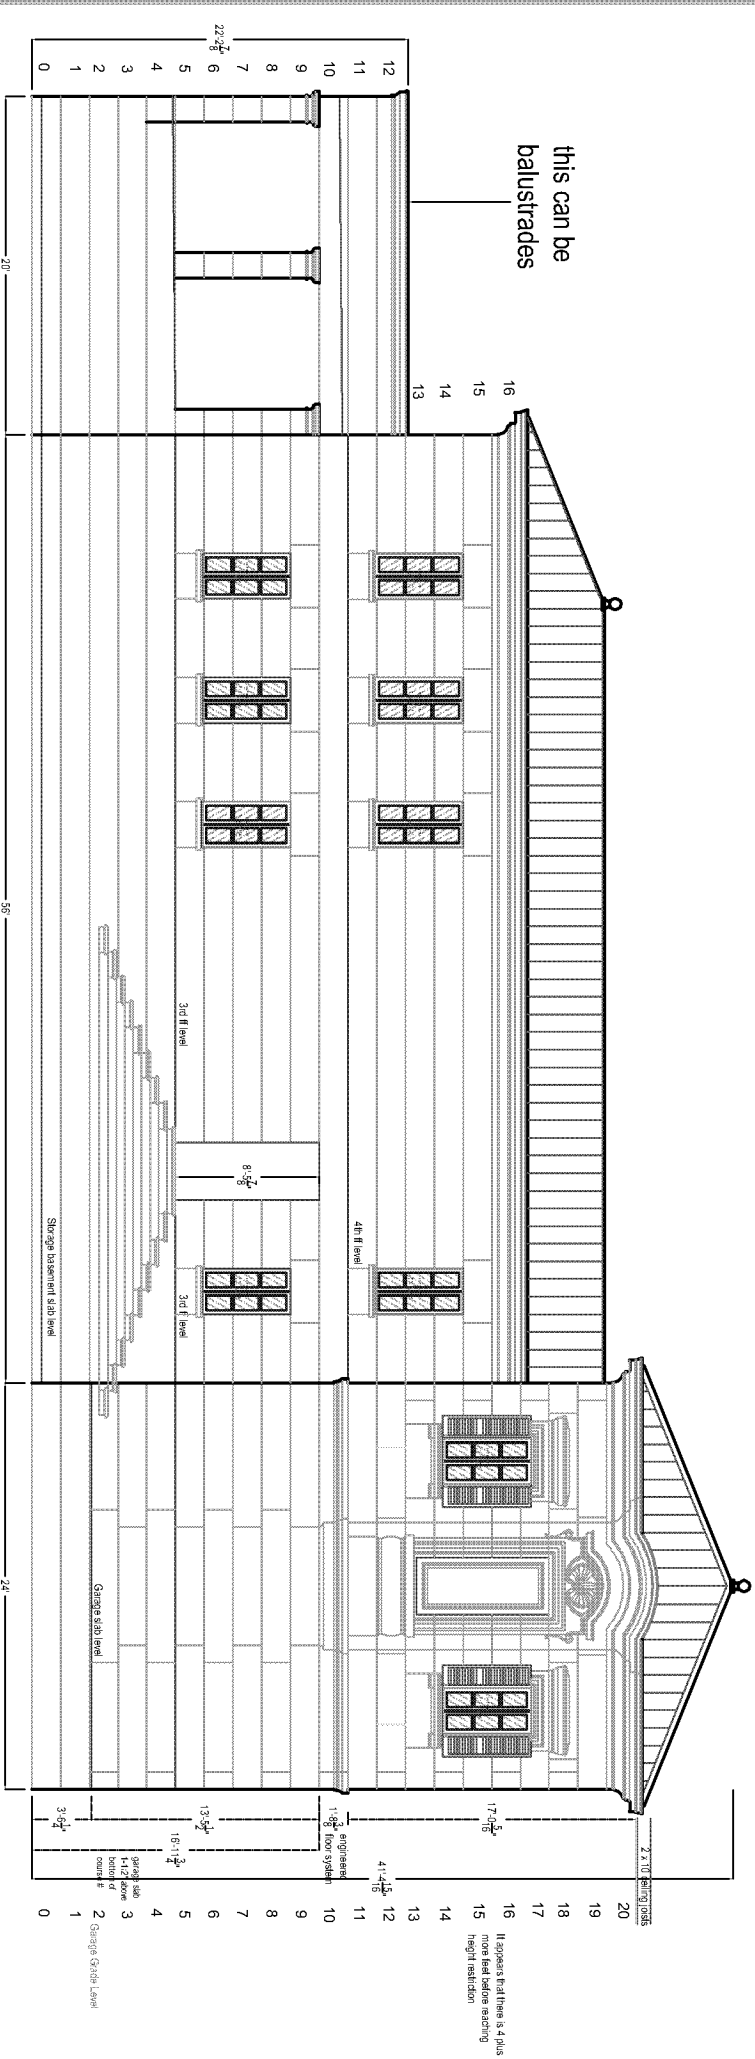

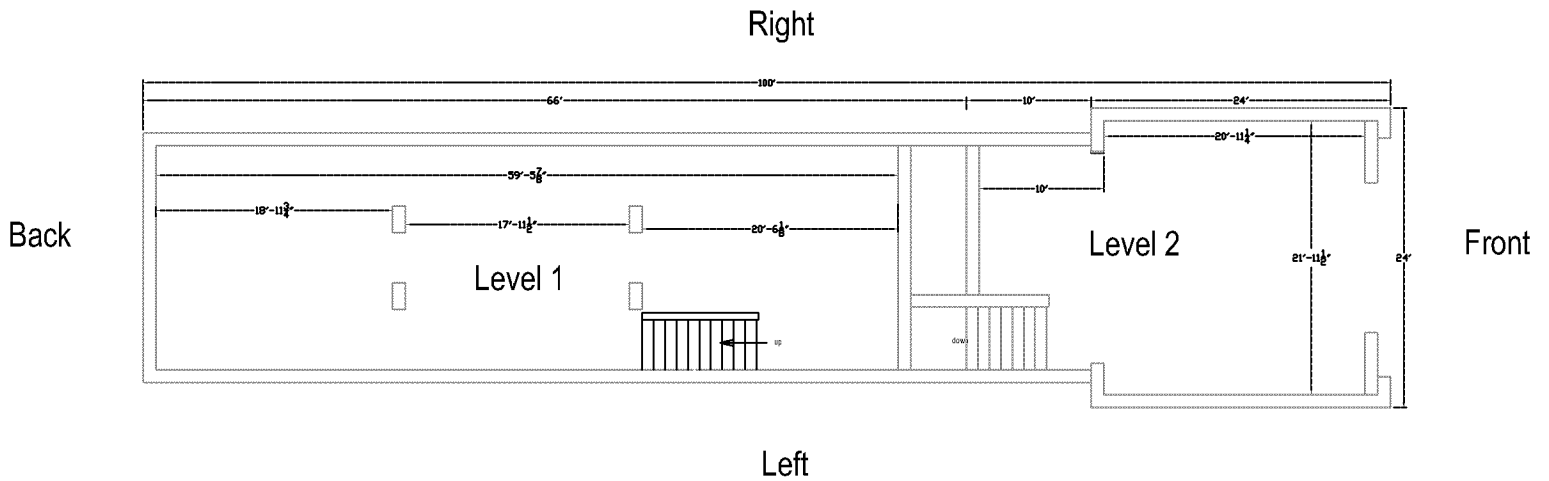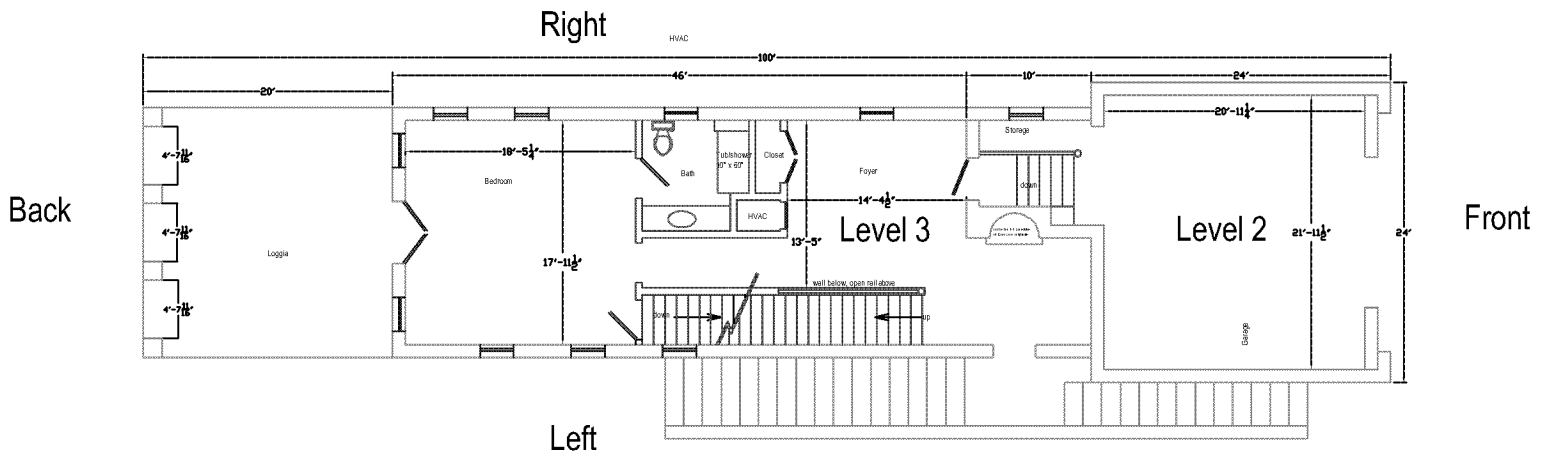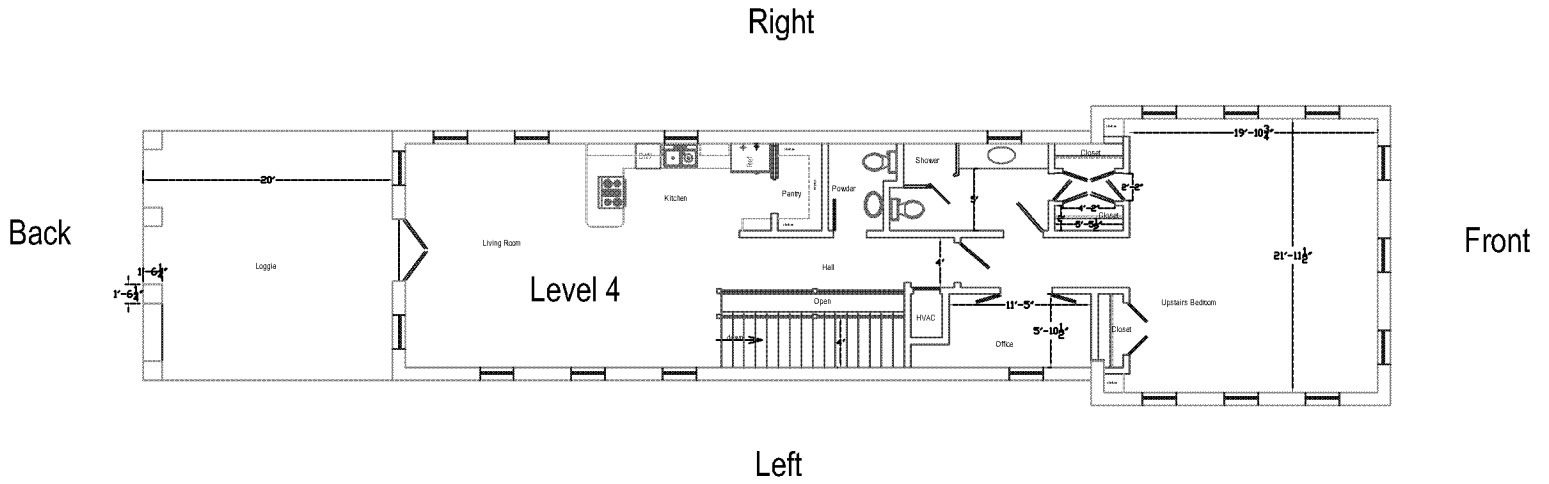

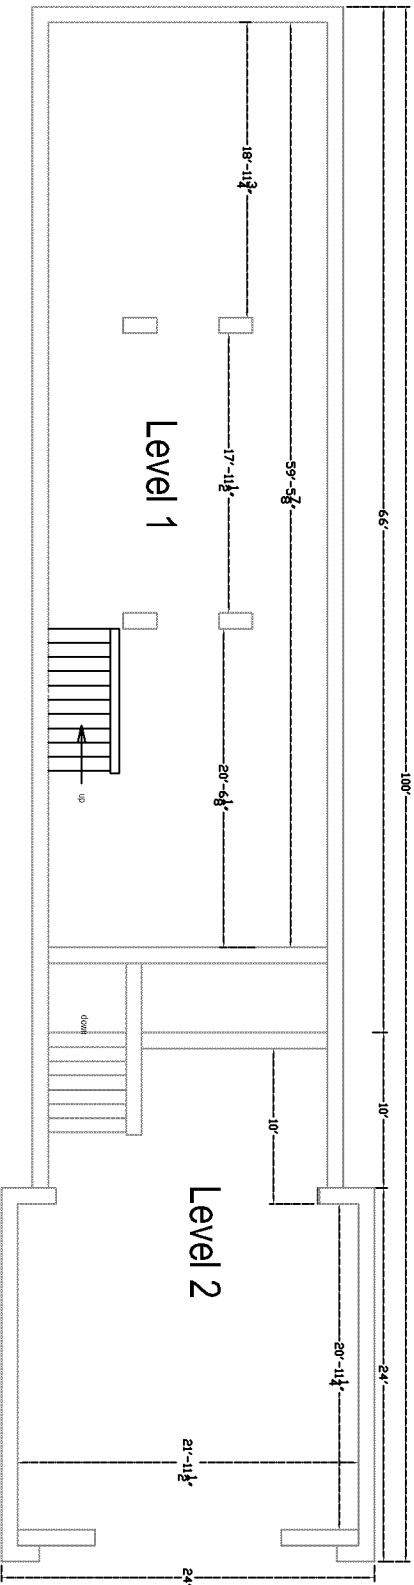

Back


Right

Left


Level 1

Level 2

Front

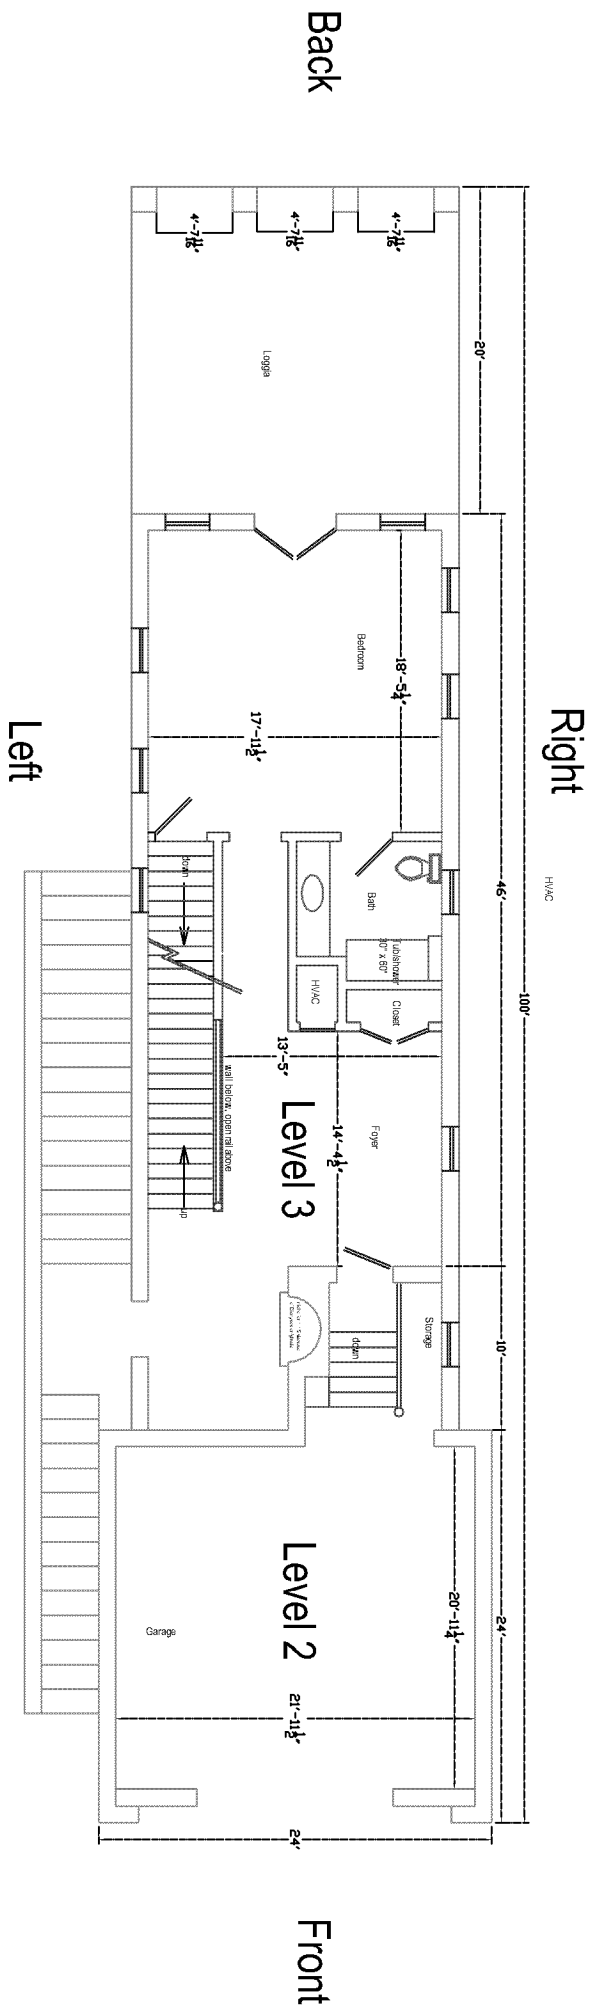

Back

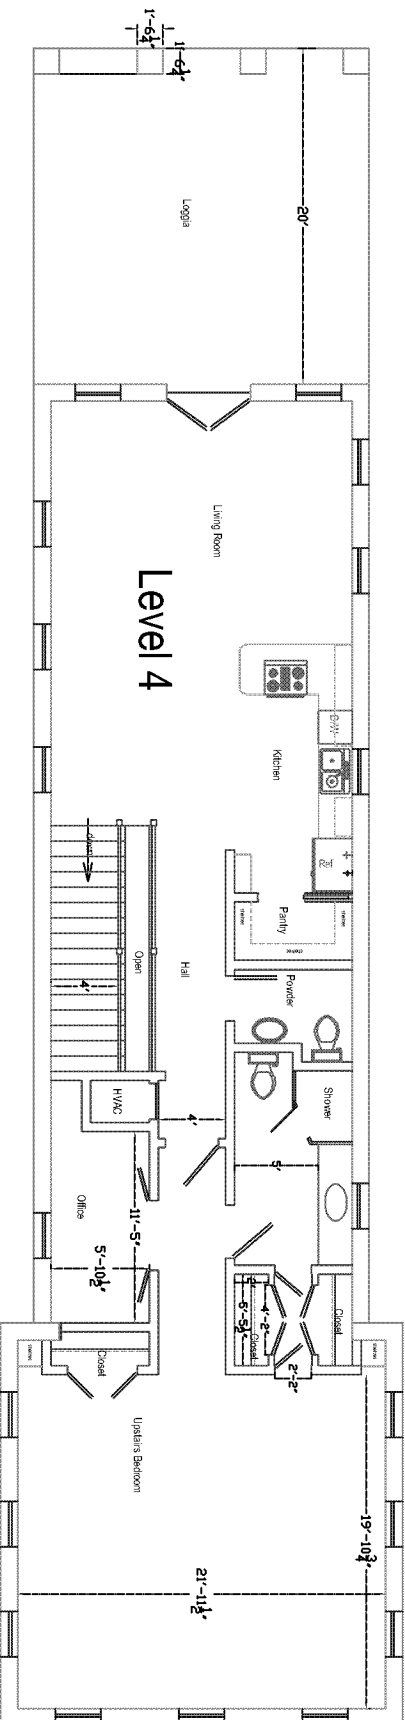

Right

Left

Front